


LEGEND	
	NEW SEALING
	NEW ASPHALT
	NEW SYNTHETIC GRASS
	SHADE SAIL
	NEW BATTERED GRASS
	EXTENT OF HYBRID SEED

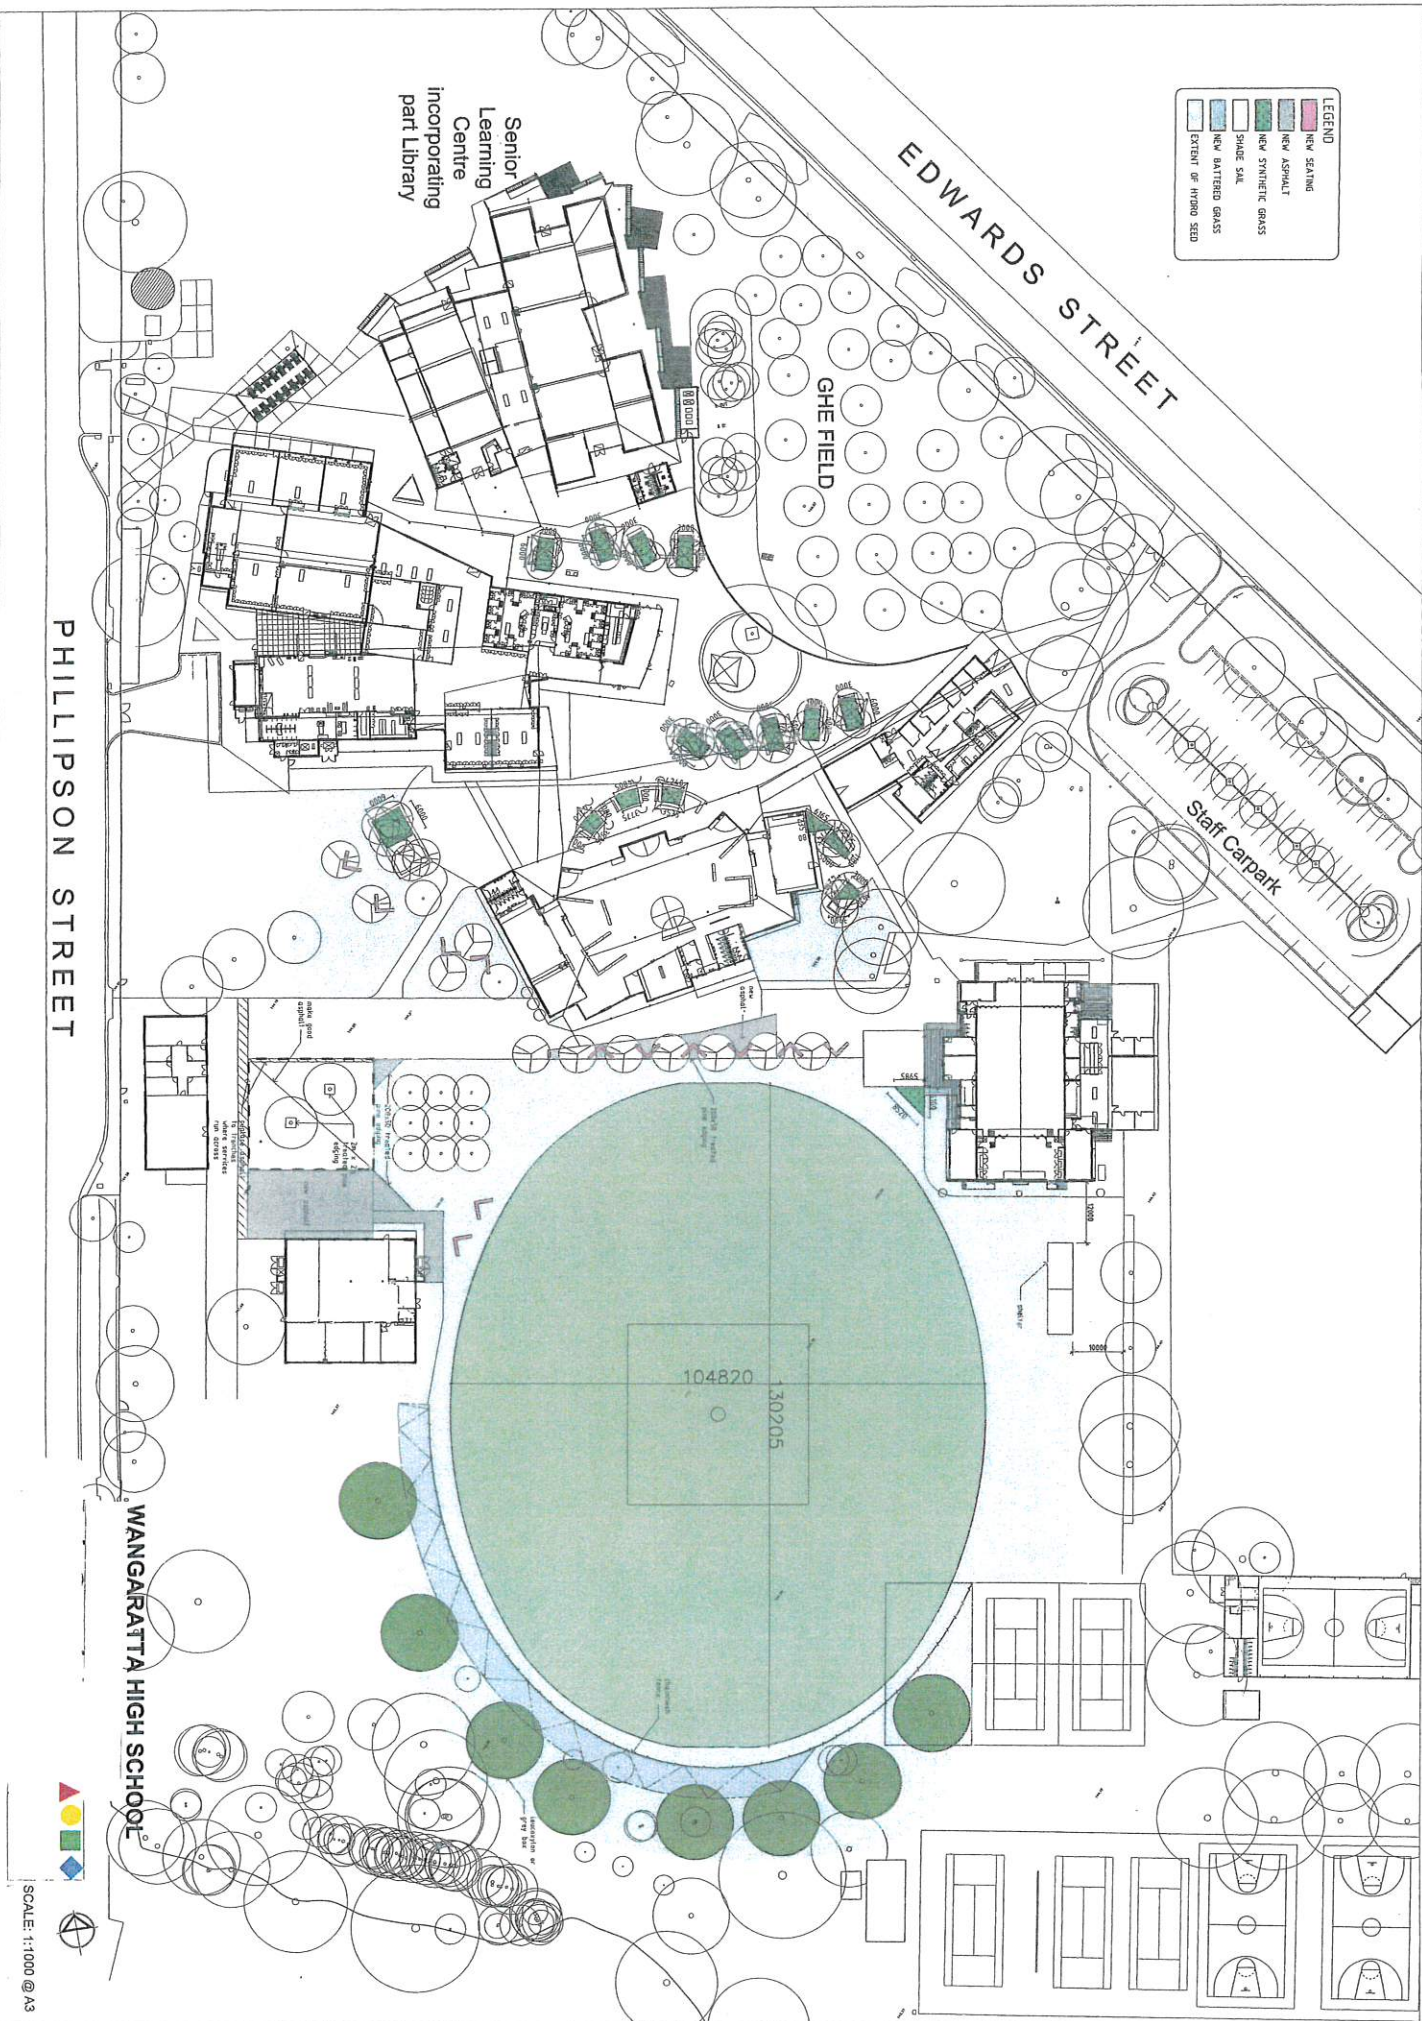

PHILLIPSON STREET

EDWARDS STREET

GHE FIELD

Senior Learning Centre incorporating part Library

Staff Carpark

WANGARATTA HIGH SCHOOL

104820
130205

SCALE: 1:1000 @ A3